


# Union Slough Mitigation Site, Plan View

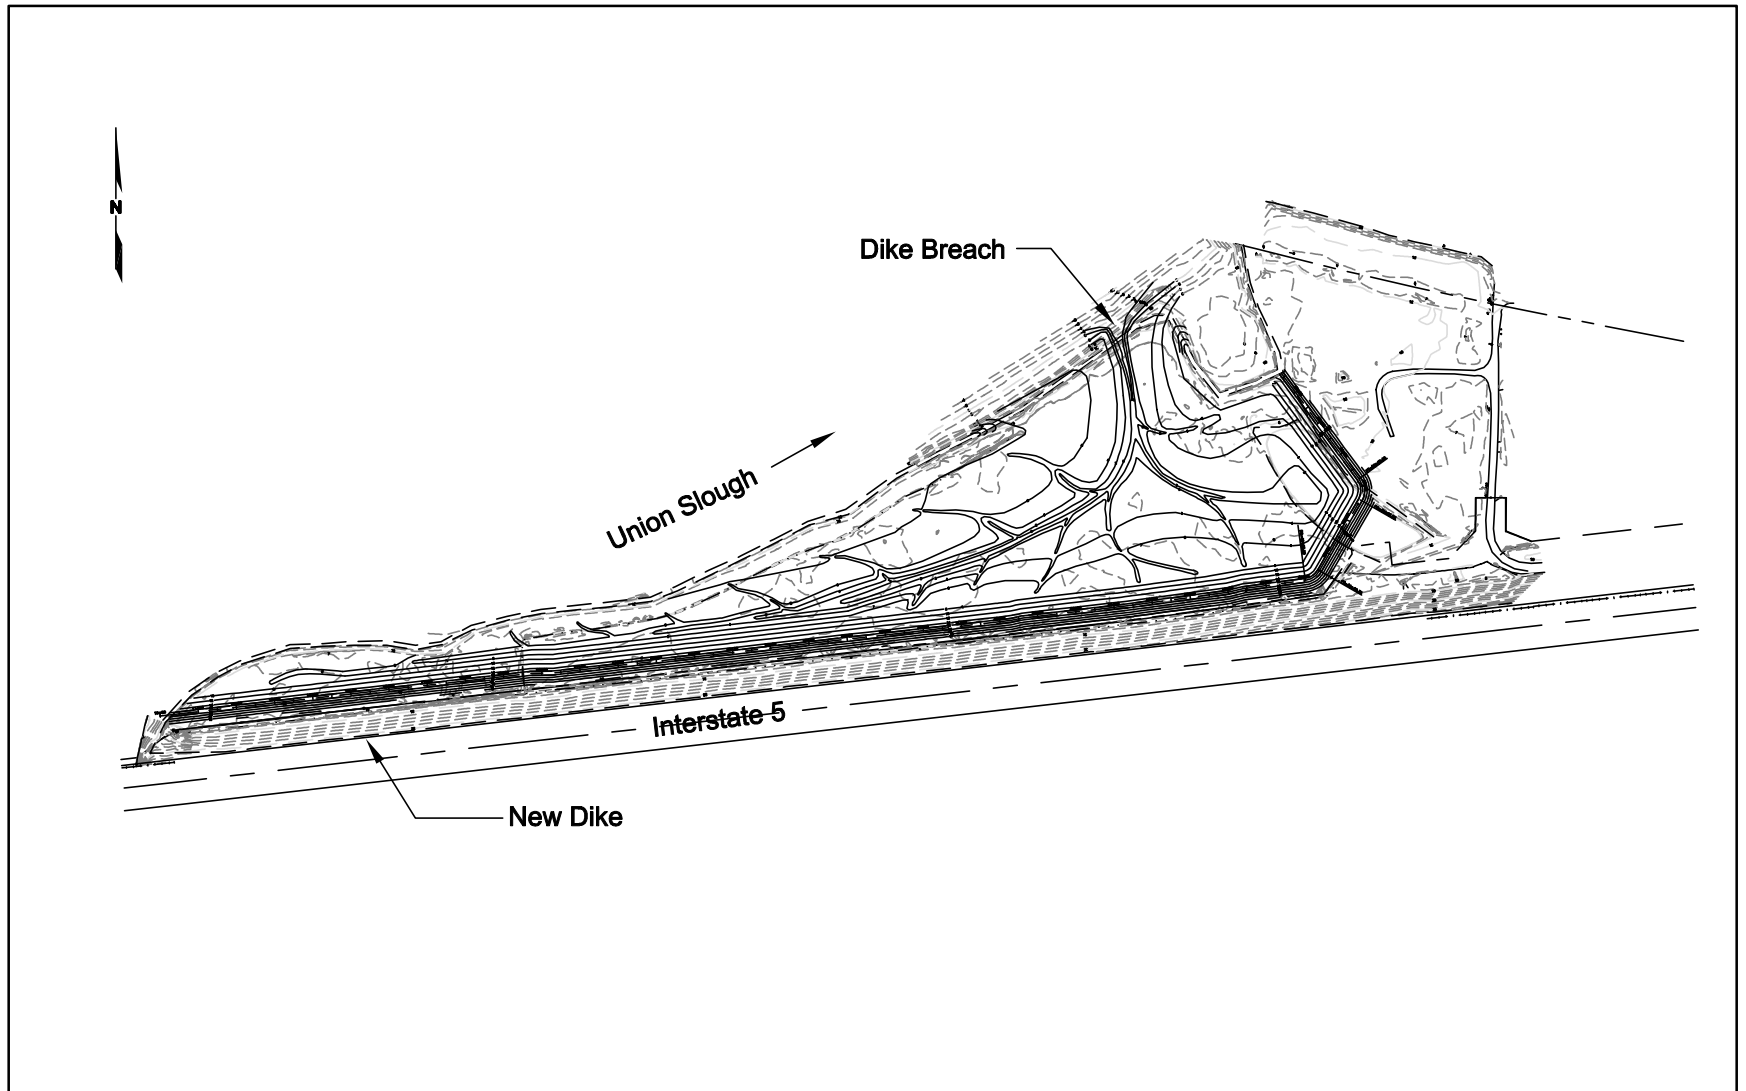

CAS 1"=500'

202193002.DWG

